


CIȘMEA DE APĂ

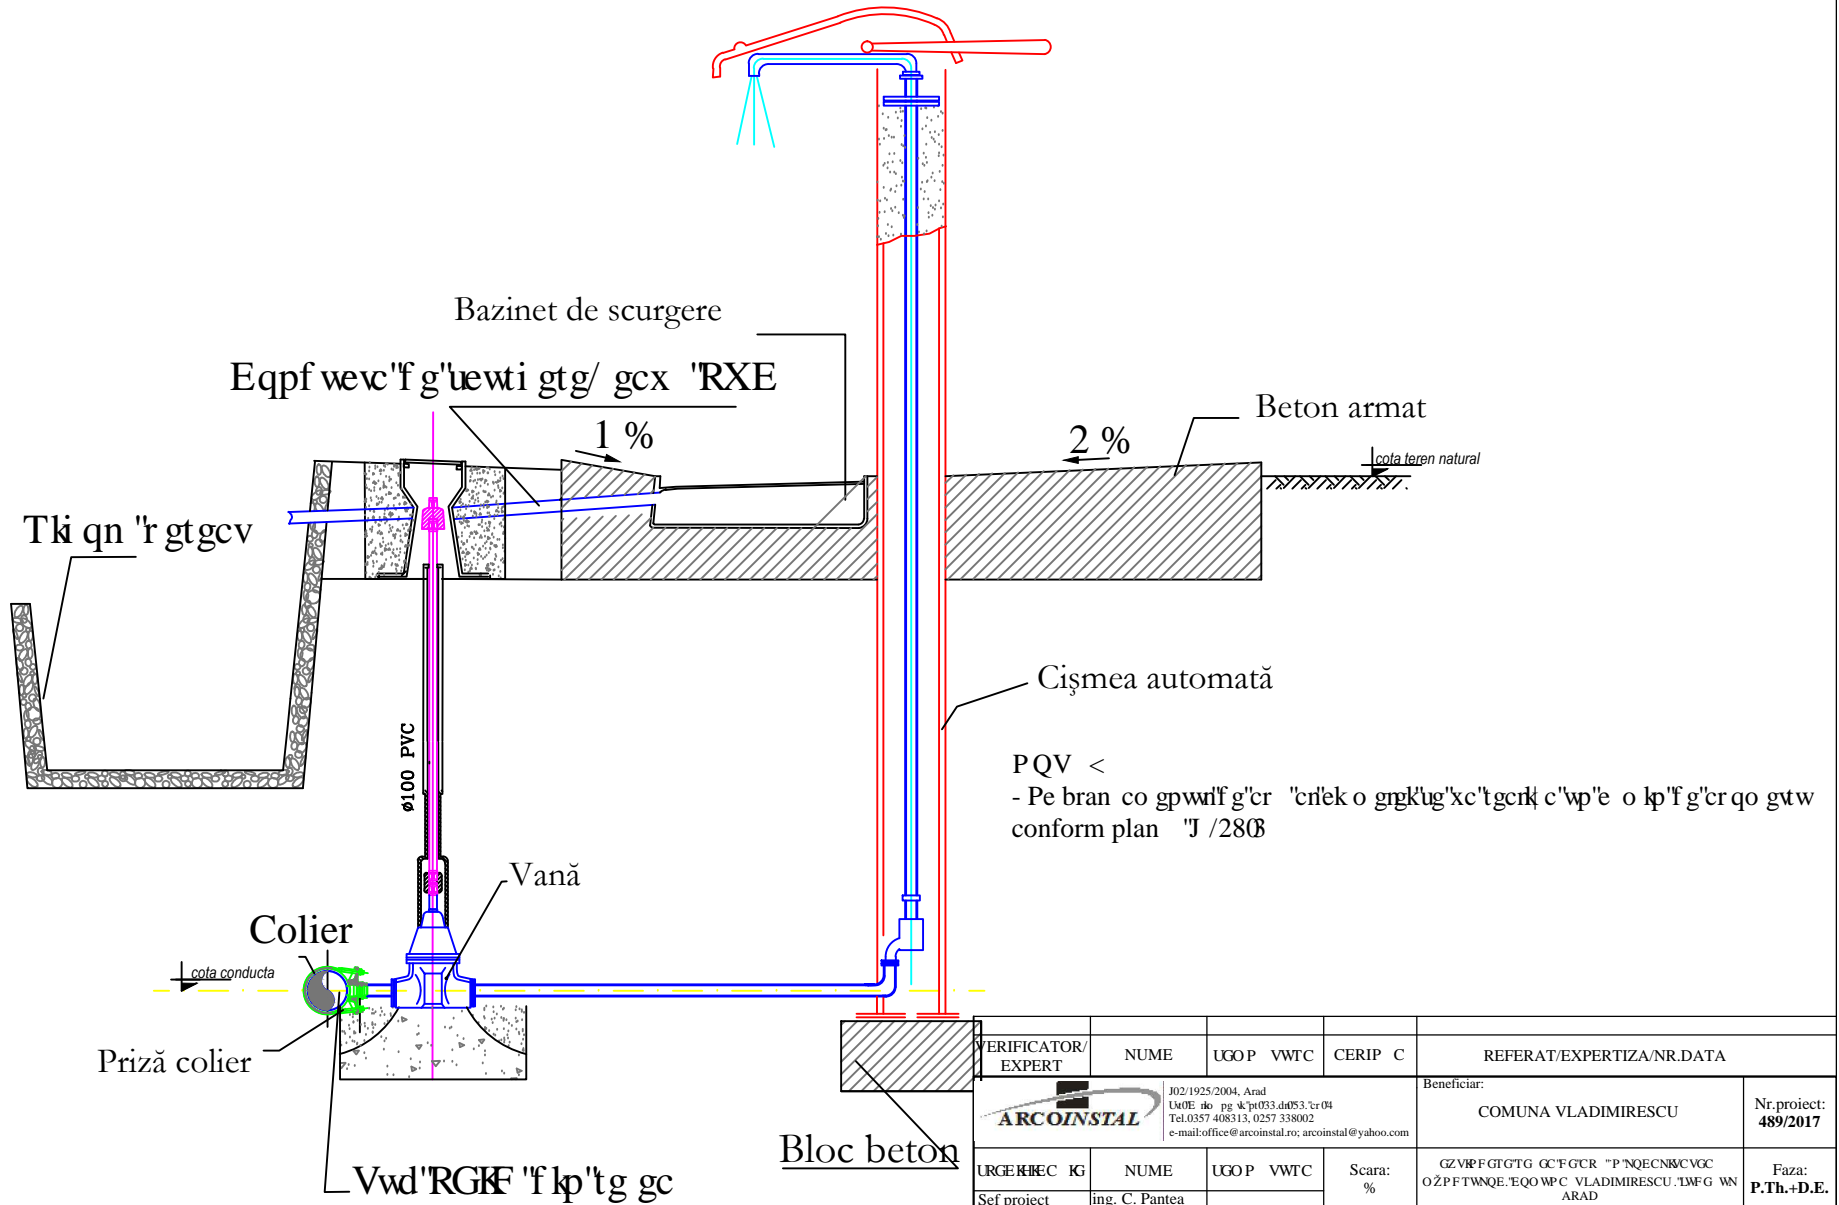

VERIFICATOR/ EXPERT	NUME	UGOP	VWTC	CERIP	C	REFERAT/EXPERTIZA/NR.DATA
	J02/1925/2004, Arad Un0E ilo pg k'p033.d053.'cr04 Tel.0357 408313, 0257 338002 e-mail:office@arcoinstal.ro; arcoinstal@yahoo.com				Beneficiar:	
					COMUNA VLADIMIRESCU	Nr.proiect: 489/2017
URGERIE/EC	IG	NUME	UGOP	VWTC	Scara: %	GZVIFFGITG GC'FGCR "F'NQECNWCVC OZPFTWQE'EQOWP' C VLADIMIRESCU.TWFG WN ARAD
Sef proiect	ing. C. Pantea				septembrie 2017	Faza: P.Th.+D.E.
Proiectat	ing. C. Pantea					Pl. Nr.: H-08
Desenat	ing. A. Nan					F g'c'ik'w'ek o gc'T'g'cr