


| | | | | |
|----|------------|------------|--|----------|
| 53 | 527649.296 | 222699.870 | | 46.068m |
| 50 | 527637.586 | 222655.315 | | 72.453m |
| 55 | 527573.315 | 222621.869 | | 34.118m |
| 56 | 527557.565 | 222652.134 | | 103.408m |

PLAN URBANISTIC ZONAL

ZONA SERVICII - ATELIER MECANIC,

Jud. Arad, extravilan com. Vladimirescu, DJ 709 km 3+500

1 SITUATIA EXISTENTA

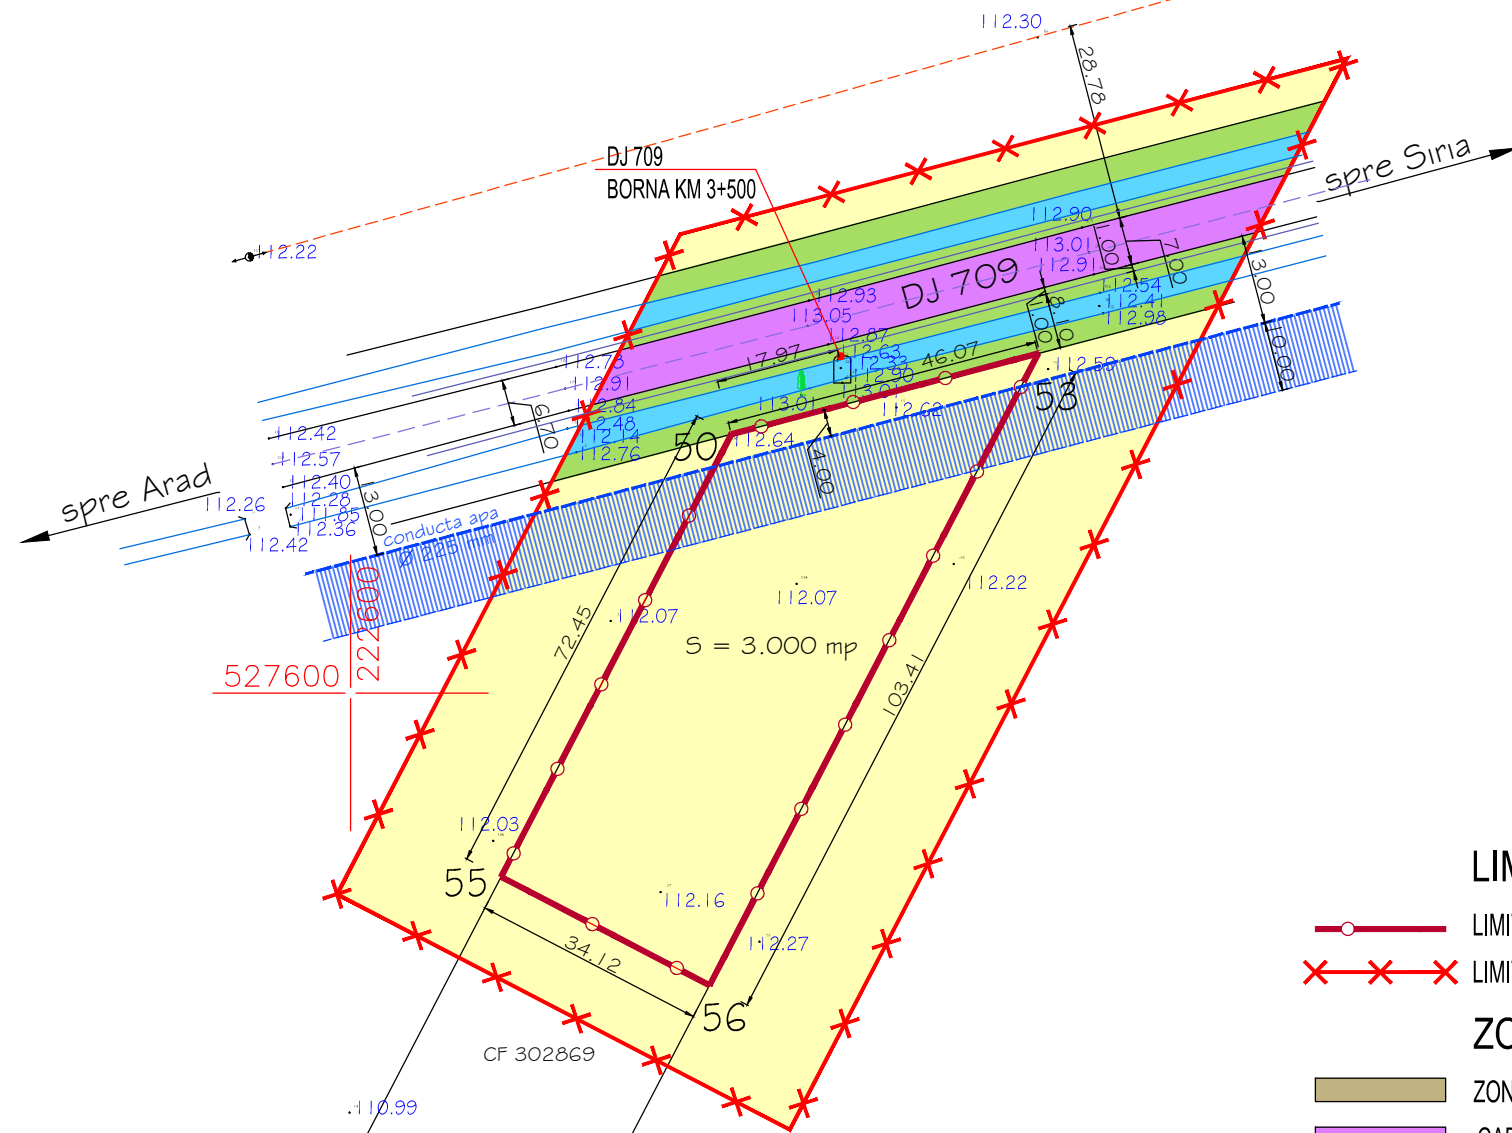

LIMITE

- LIMITA INCINTA REGLEMENTATA S = 3.000 mp (EXTRAS CF 316166 VLADIMIRESCU)
- LIMITA ZONA STUDIATA S = 10.500 mp

ZONIFICARE

- ZONA TEHNICO-EDILITARA
- CAROSABILE - DJ 709 ARAD - SIRIA
- RIGOLE DRUM JUDETEAN
- ARABIL IN EXTRAVILAN
- ZONE VERZI SI DE PROTECTIE CAROSABIL
- LIMITA DE PROTECTIE CONDUCTA APA Ø225 mm - 10 m
FATA DE GENERATOAREA EXTERIOARA A CONDUCTEI

| | | | | | |
|---|---------------------|------------|--------------------------|---|--------------------|
| PROIECTANT GENERAL S.C ARHITECTONIC S.R.L. Sediu: Arad, Str. Oituz nr. 119a C.U.I. RO23713160 O.R.C. JO2/682/2008 | | | | Beneficiar: FOALIS IOSIF ROMULUS si MARIANA | Pr. nr. 70/2017 |
| SPECIFICATIE | NUME | SEMNTATURA | Scara: 1:1.000 | ZONA SERVICII AUTO - ATELIER MECANIC Jud. Arad, extravilan com. Vladimirescu, DJ 709 km 3+500, Extras CF nr. 302869 Vladimirescu | FAZA: P.U.Z. |
| SEF PROIECT | arh. Doriana BALOGH | | | | |
| PROIECTAT | arh. Doriana BALOGH | | Data: sept. 2018 | SITUATIA EXISTENTA | Plansa nr. 01 A |
| DESENAT | arh. Doriana BALOGH | | | | |