


# P.U.Z.

## ZONA SERVICII - SERVICE AUTO

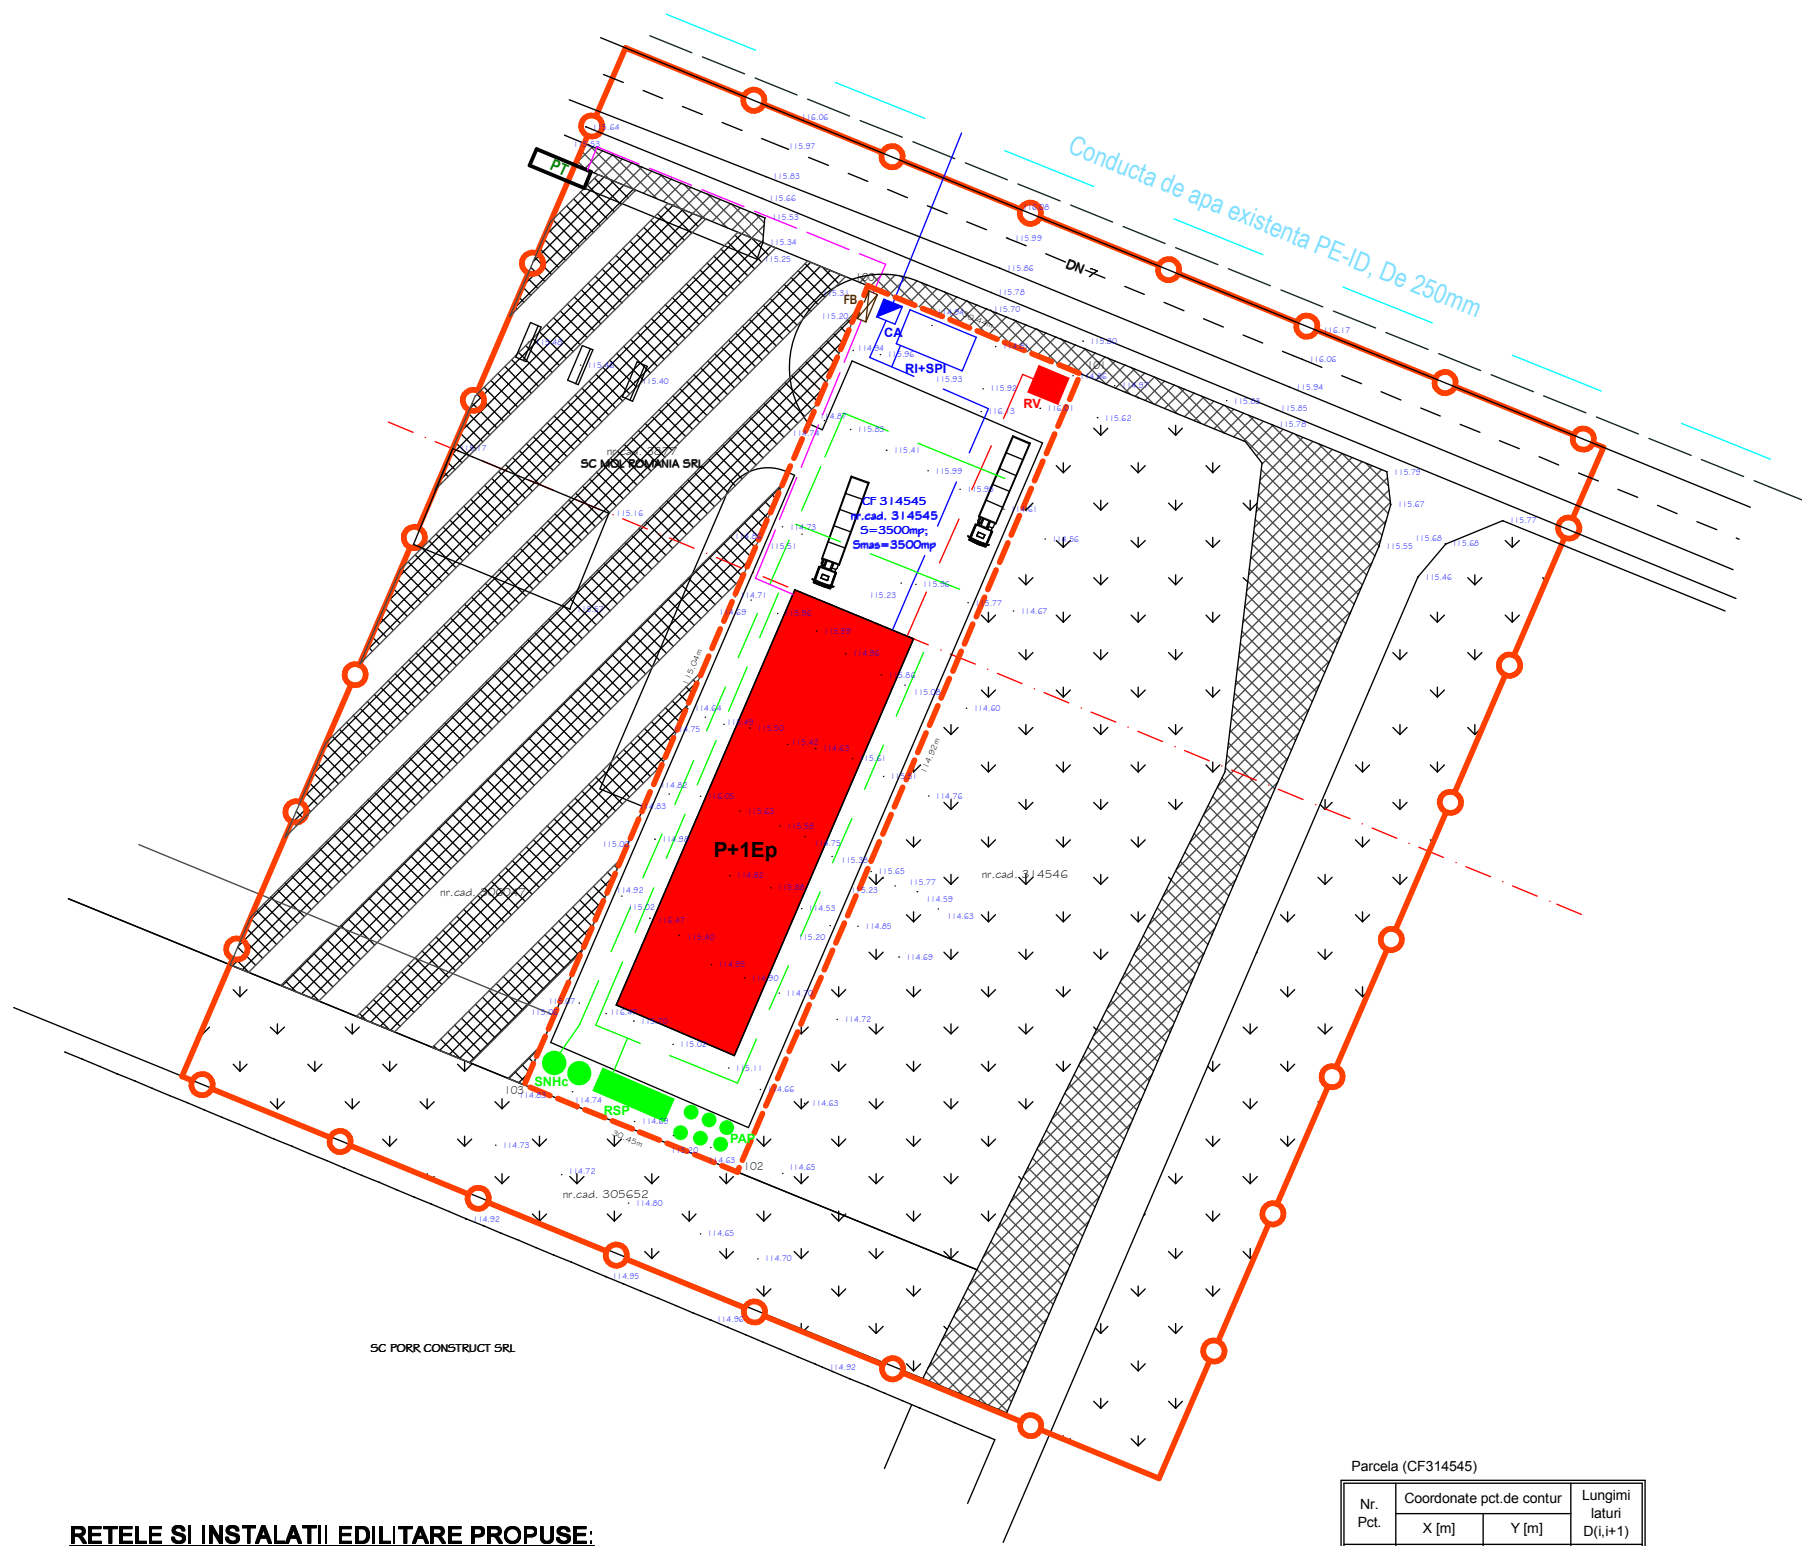

### RETELE SI INSTALATII EDILITARE PROPUSE:

- RETEA DE CANALIZARE MENAJERA PROPUSA
- RETEA DE CANALIZARE PLUVIALA PROPUSA
- RETEA DE ALIMENTARE CU APA POTABILA PROPUSA
- RETEA DE INCENDIU, DE INCINTA PROPUSA
- CAMINE DE APOMETRU PROPUS
- REZERVOR DE INCENDIU + STATIE POMPARE INCENDIU DE INCINTA SUBTERAN PROPUS
- REZERVOR VIDANJABIL APE MENAJERE SUBTERAN PROPUS
- SEPARATOR DE NAMOL SI HIDROCARBURI SUBTERAN PROPUS
- REZERVOR STOCARE APE PLUVIALE SUBTERAN PROPUS
- PUTURI ABSORBANTE APE PLUVIALE PROPUSE
- LINIE ELECTRICA SUBTERANA JOASA TENSIUNE PROPUSA
- FIRIDA DE BRANSAMENT PROPUSA

### RETELE SI INSTALATII EDILITARE EXISTENTE:

- RETEA DE DISTRIBUTIE APA POTABILA EXISTENTA
- LINIE ELECTRICA AERIANA MEDIE TENSIUNE PE STALPI METALICI EXISTENTA
- PT POST DE TRANSFORMARE EXISTENT

Parcela (CF314545)

Nr. Pct.	Coordonate pct.de contur		Lungimi latari D(i,i+1)
	X [m]	Y [m]	
100	523475.334	224786.734	30.443
101	523463.718	224814.874	114.917
102	523358.148	224769.476	30.446
103	523369.651	224741.287	115.041
S(CF314545)=3499.98mp P=290.847m			

### ZONA SERVICII

	EXISTENT	PROPUS
POT	0,0 %	50 %
CUT	0,00	1,0

### LEGENDA:

#### LIMITE

- LIMITA ZONA STUDIATA
- - - LIMITA DE PROPRIETATE

#### ZONIFICARE

<span style="background-color: red; border: 1px solid black; width: 20px; height: 10px;"></span>	ZONA SERVICII PROPUASA
<span style="background-color: cyan; border: 1px solid black; width: 20px; height: 10px;"></span>	ZONA SERVICII EXISTENTA
<span style="background-color: yellow; border: 1px solid black; width: 20px; height: 10px;"></span>	ZONA TERENURI AGRICOLE
<span style="background-color: green; border: 1px solid black; width: 20px; height: 10px;"></span>	ZONA SPATII VERZI AMENAJATE
<span style="background-color: purple; border: 1px solid black; width: 20px; height: 10px;"></span>	ZONA SPATII VERZI NEAMENAJATE
<span style="background-color: blue; border: 1px solid black; width: 20px; height: 10px;"></span>	ZONA PLATFORME
<span style="background-color: orange; border: 1px solid black; width: 20px; height: 10px;"></span>	ZONA DRUMURI

SC L&C TOTAL PROIECT SRL				Beneficiar	
str.Muncii nr.34 J02/674/2005; C.U.I. 17446955				<b>SC ROMGETA COM-PREST SRL</b>	
				PROIECT NR.23/2016	
SPECIFICATIE	NUME	SEMNATURA	SCARA	Titlu proiect-adresa	
SEF PROIECT	arh.Cioara Lucian		1:500	ZONA SERVICII - SERVICE AUTO - Vladimirescu, DN 7, jud.Arad	
PROIECTAT	ing.Ioanovici Milorad		DATA		
DESEANAT	ing.Ioanovici Milorad		2016	P.U.Z.	
				Titlu plansa	
				REGLEMENTARI EDILITARE - HIDRO, ELECTRICE	
				Plansa nr.05-Ed	