




PROFIL STRADAL 1

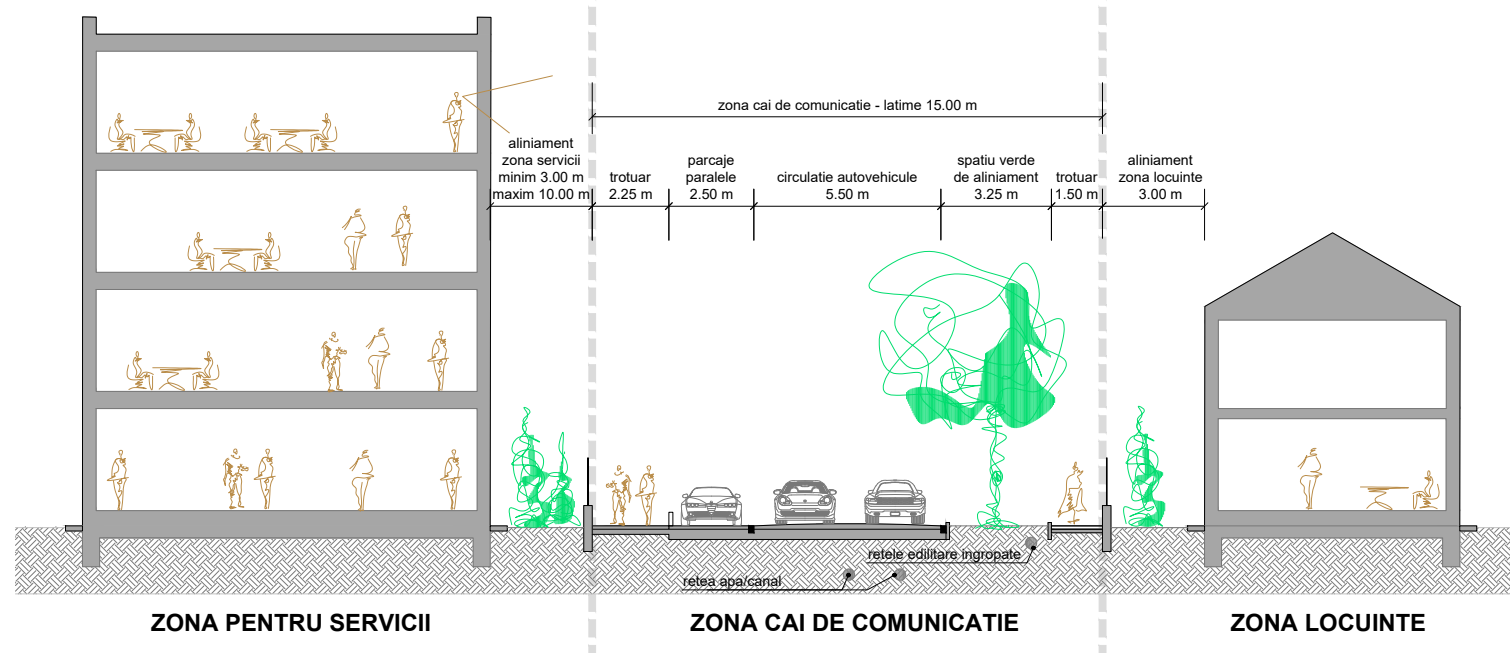


PROFIL STRADAL 2

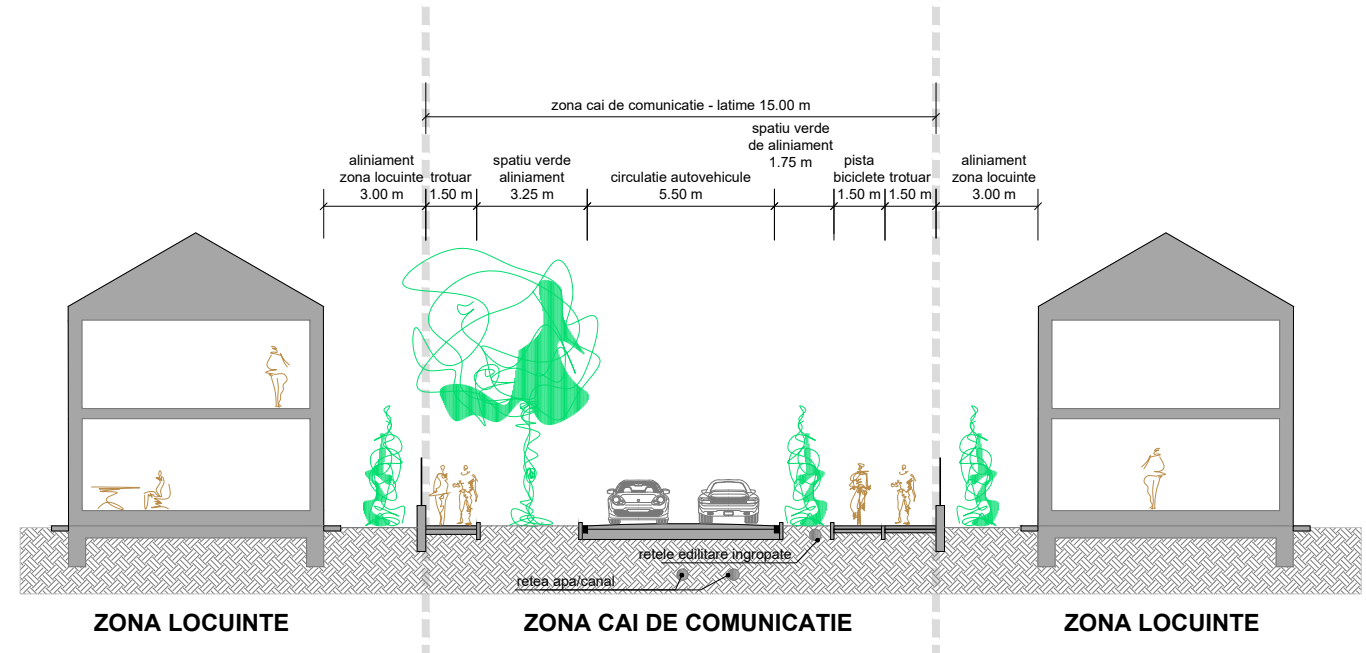

PROFIL STRADAL 3

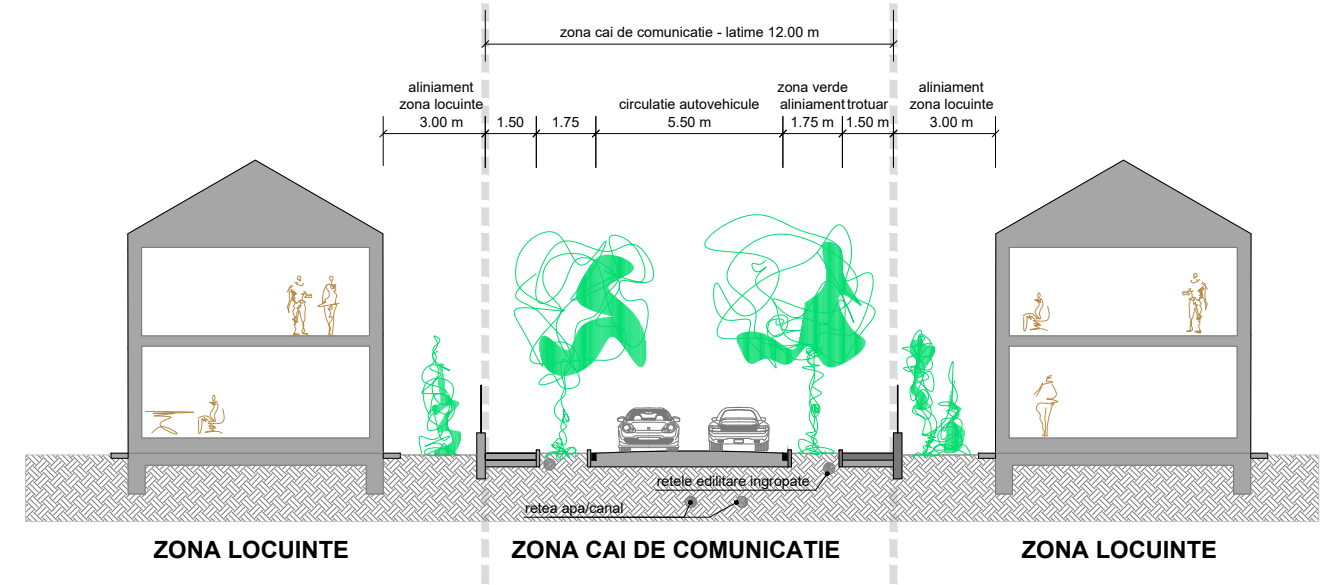

PROFIL STRADAL 4

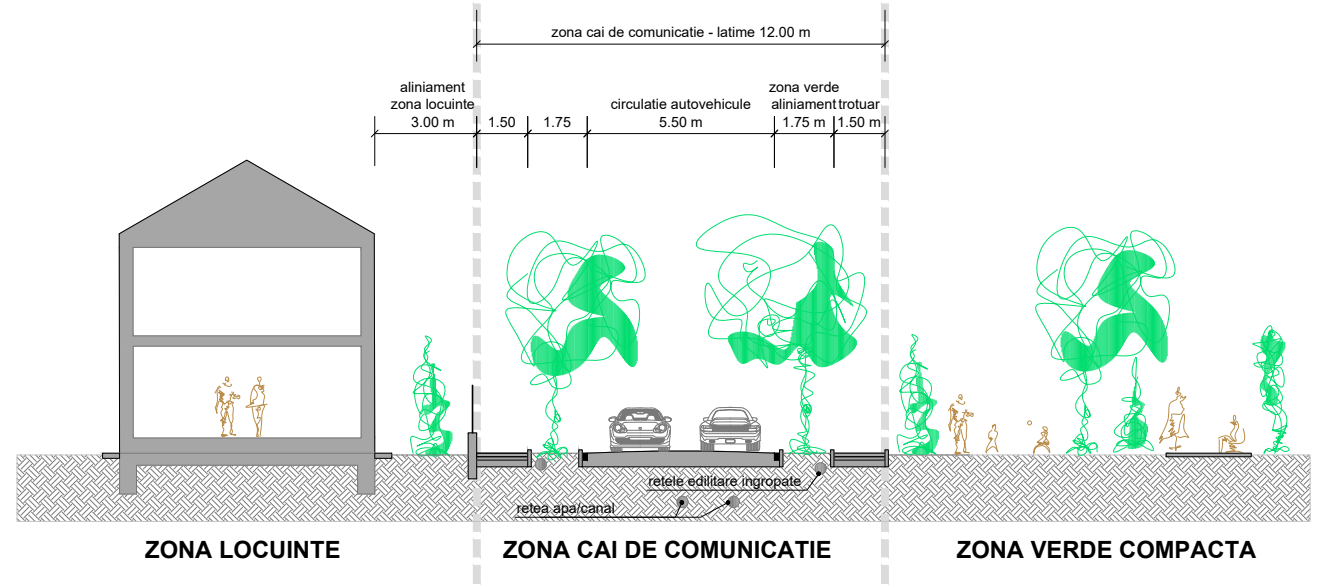

	B-dul. Revoluției, Nr. 56, mansarda, ARAD. cui. 36441261 j2/1045/2016 tel. 0724/692511 studiom.arad@yahoo.com		Beneficiar:	CAMELIA DACIANA STOIAN	
		S.C.TEKTONK STUDIO S.R.L. str. Ghiba Birta, nr. 6/8, ap. 5B, Arad C.U.I.: 38165723 tel.: 0726 208 203 mail: office@tekonikstudio.ro		Denumire proiect	CONSTRUIRE ZONA REZIDENTIALA SI DE SERVICII
Denumire		Nume	Semnatura	Amplasament:	jud. ARAD, com. VLADIMIRESCU, CF nr. 305962
Sef proiect	arh. SOIMA MIRCEA		scara:	denumire plansa: PROFILE STRADALE	plansa nr.: 07U
Proiectat	arh. IORDAN DAN		1:200		
Desenat	arh. IORDAN DAN		data: 2018		