
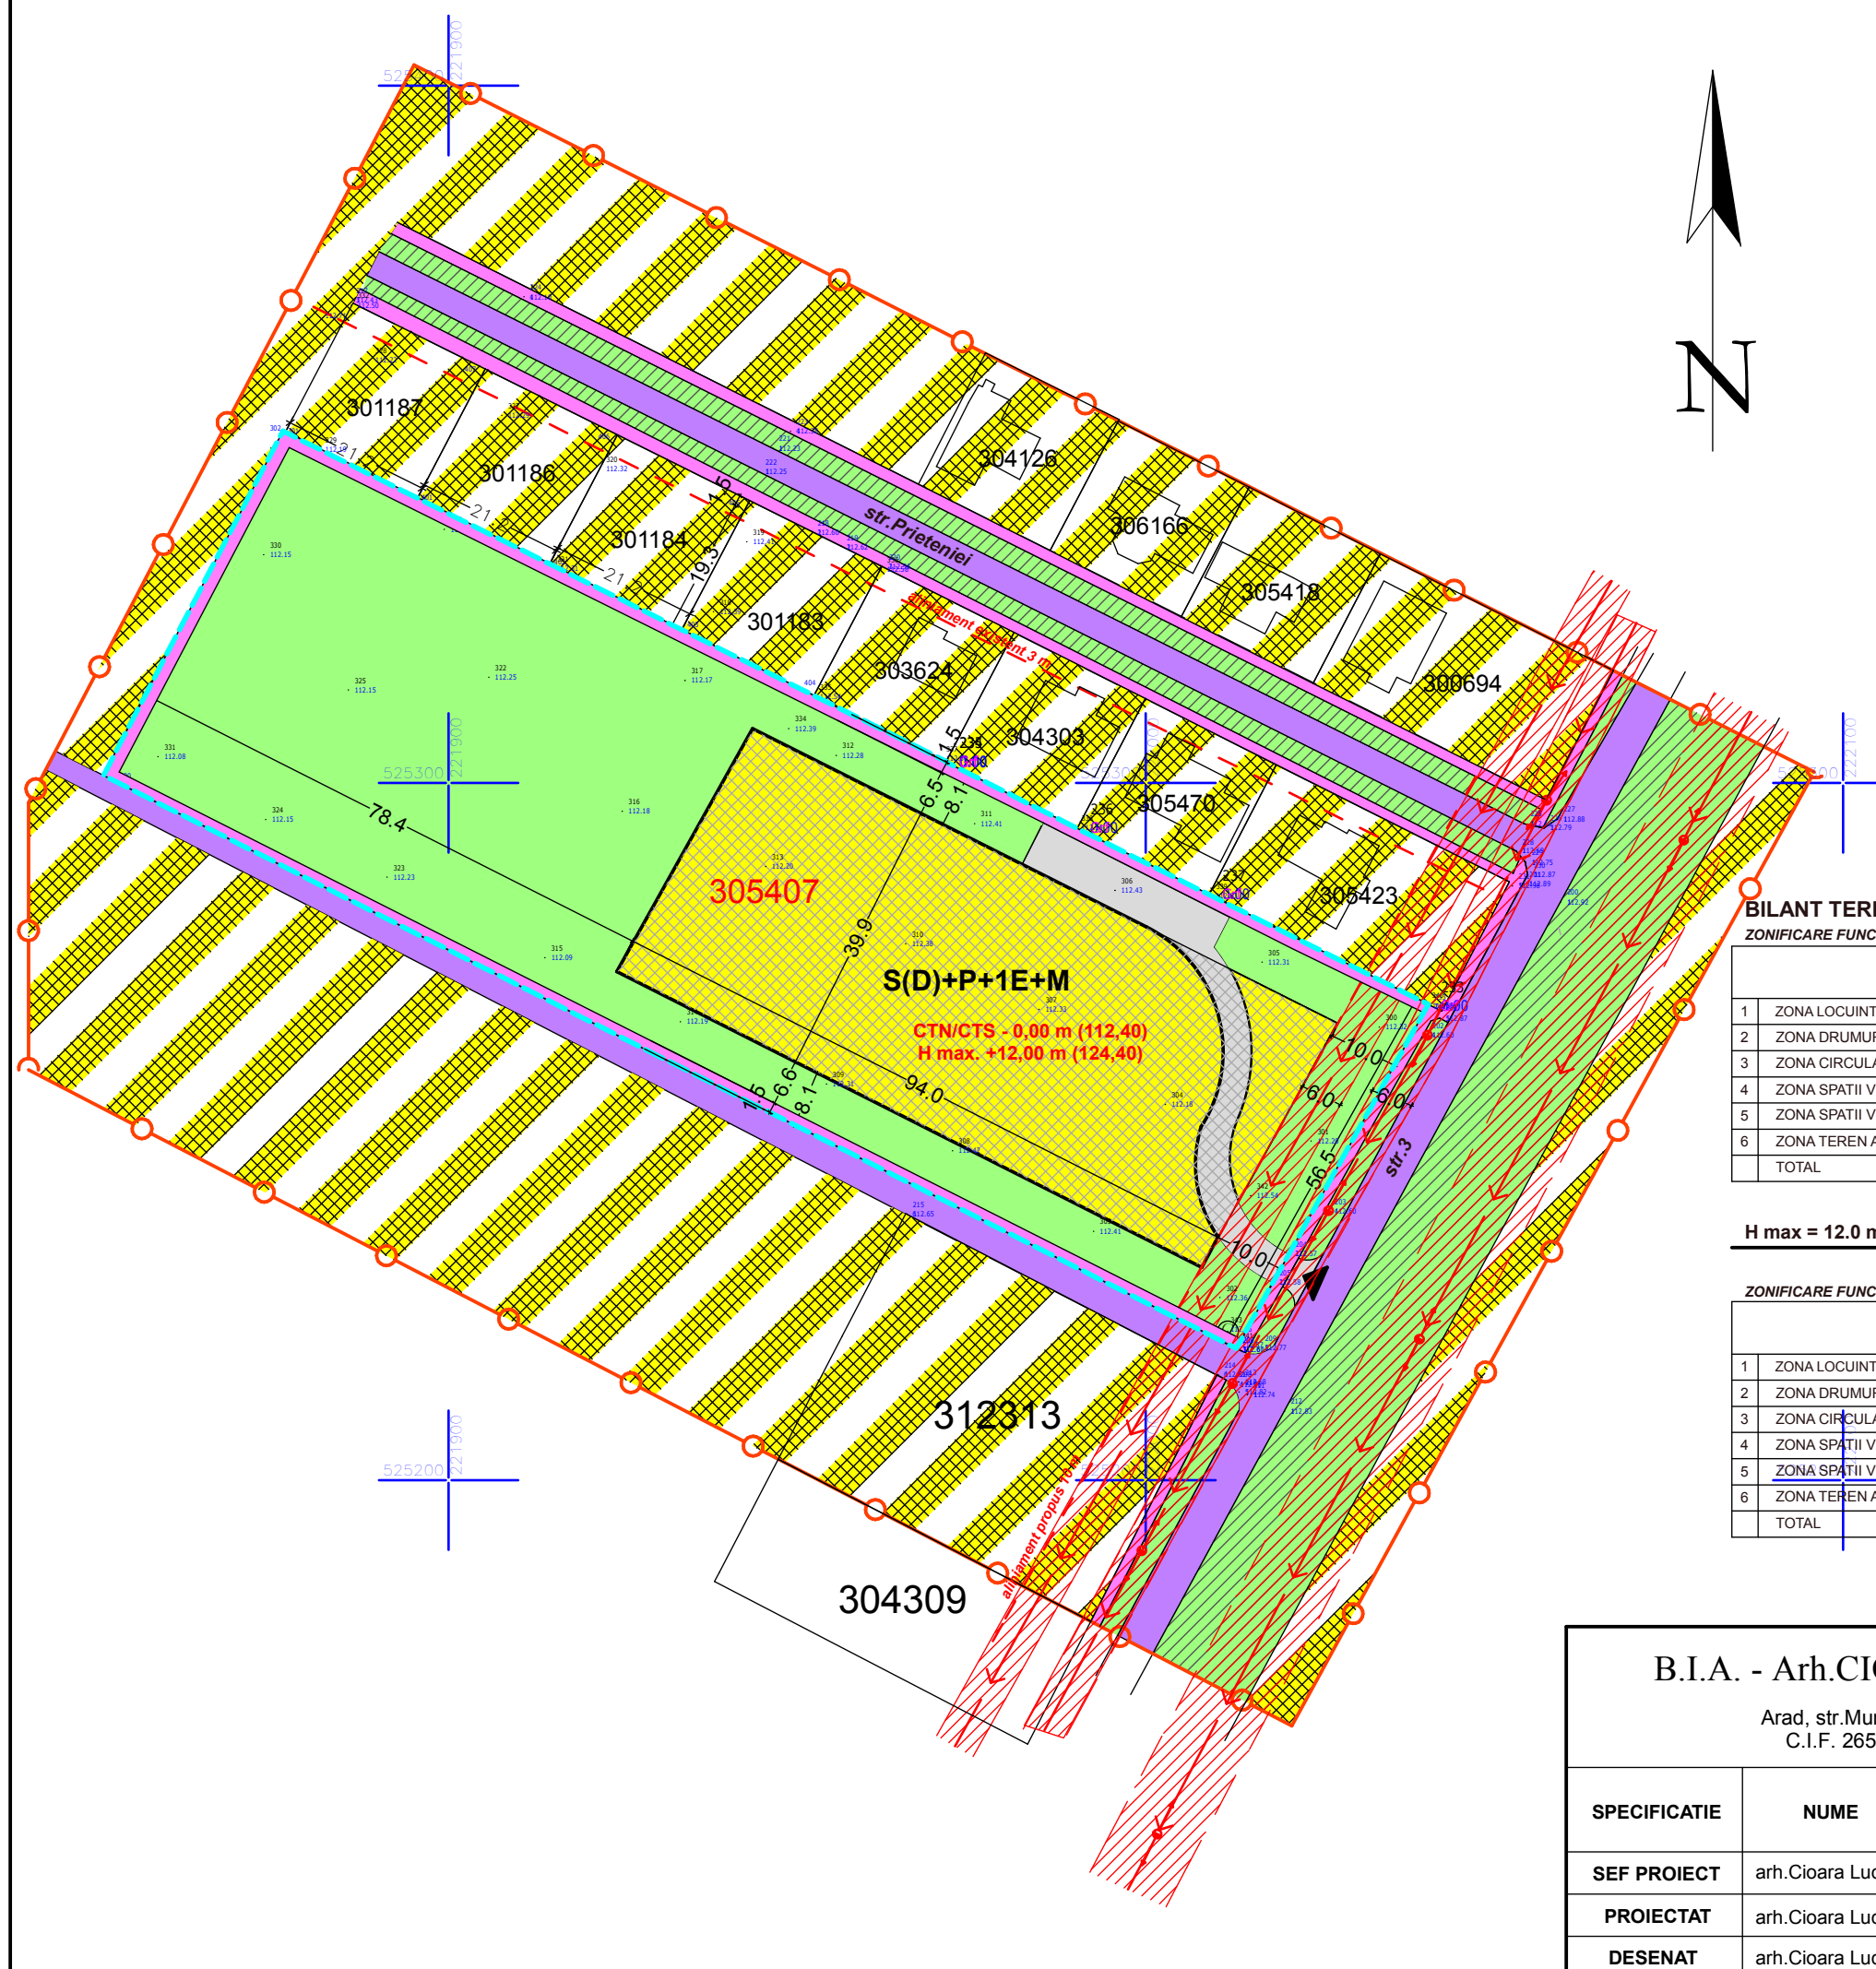


P.U.Z.

ZONA LOCUINTE - VLADIMIRESCU

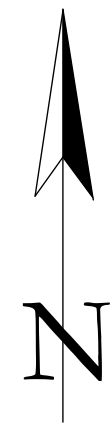

INCADRARE IN ZONA

BILANT TERITORIAL

ZONIFICARE FUNCTIONALA-ZONA STUDIATA

	EXISTENT		PROBUS	
	MP	%	MP	%
1 ZONA LOCUINTE	18.707	52,11	22.293	62,10
2 ZONA DRUMURI-PLATFORME	2.400	6,68	2.827	7,87
3 ZONA CIRCULATII PIETONALE	862	2,40	1.527	4,25
4 ZONA SPATII VERZI AMENAJ.	0	0,00	5.588	15,57
5 ZONA SPATII VERZI ALINIAM.	3.666	10,21	3.666	10,21
6 ZONA TEREN AGRICOL	10.266	28,60	0	0,00
TOTAL	35.901	100	35.901	100

LEGENDA:

- LIMITE**
- LIMITA ZONA STUDIATA
 - - - LIMITA DE PROPRIETATE
- ZONIFICARE**
- ZONA LOCUINTE PROPUISA
 - ZONA LOCUINTE EXISTENTA
 - TERENURI AGRICOLE IN INTRAVILAN
 - ZONA SPATII VERZI AMENAJATE
 - ZONA SPATII VERZI ALINIAMENT
 - ZONA IMPLANTARE CONSTRUCTII
 - ZONA PLATFORME
 - ZONA TROTUARE
 - ZONA DRUMURI
 - CULOAR PROTECTIE LEA 20 KV (12 m)
 - ACCESE AUTO SI PIETONALE

H max = 12.0 m; H cornisa = 9.0 m

ZONIFICARE FUNCTIONALA-INCINTA PROPUNERI

	EXISTENT		PROBUS	
	MP	%	MP	%
1 ZONA LOCUINTE	0	0	3.586	34,93
2 ZONA DRUMURI-PLATFORME	0	0	427	4,16
3 ZONA CIRCULATII PIETONALE	0	0	665	6,49
4 ZONA SPATII VERZI AMENAJ.	0	0	5.588	54,43
5 ZONA SPATII VERZI ALINIAM.	0	0	0	0
6 ZONA TEREN AGRICOL	10.266	100	0	0
TOTAL	10.266	100	10.266	100

B.I.A. - Arh.CIOARA LUCIAN				Beneficiar	
Arad, str.Muncii nr.34 C.I.F. 26597116				BELEIU CONSTANTIN OVIDIU	
				PROIECT NR.03/2016	
SPECIFICATIE	NUME	SEMNTURA	SCARA	Titlu proiect-adresa	FAZA
SEF PROIECT	arh.Cioara Lucian		1:1.000	ZONA LOCUINTE - Vladimirescu, str.3, jud.Arad	P.U.Z.
PROIECTAT	arh.Cioara Lucian		DATA		Titlu plansa
DESENAT	arh.Cioara Lucian		2016	REGLEMENTARI URBANISTICE	Plansa nr.03-A