

# P. U. Z.

PLAN URBANISTIC ZONAL

## LEGENDA:



- LIMITA INCINTA STUDIATA
- LIMITA ZONEI STUDIATE
- CONSTRUCTII INDUSTRIALE PROPUSE
- CONSTRUCTII TEHNICO-EDILITARE
- POST TRAFU PROPUSE
- SPATII VERZI PLANTATE
- TERENURI AGRICOLE IN EXTRAVILAN
- ZONA CAI DE COMUNICATII AMENAJARI AFERENTE EXISTENT/PROPUSE
- SANT COLECTARE APE
- PLATFORME CAROSABILE PROPUSE
- PERIMETRU CONSTRUIBIL
- ZONA DE PROTECTIE LEA MEDIE TENSUINE 12 m
- ZONA VERDE AFERENTA CAILOR DE COMUNICATII
- ZONA SERVICII SI INDUSTRIE IN CURS DE REGLEMENTARE
- ACCES AUTO
- ACCES PIETONAL
- SENS DE CIRCULATIE

Nr.cadastral

314353

S(Nr.cadastral)=3000.01mp

Parcela (Nr.cadastral)

314353

Nr. Pct.	Coordonate pct.de contur		Lungimi laturi D(i,i+1)
	X [m]	Y [m]	
3	523182.794	223554.165	43.438
4	523193.237	223512.001	69.169
1	523260.346	223528.757	43.306
2	523249.935	223570.793	69.169

S(Nr.cadastral)=3000.01mp P=225.083m




B-dul. Revolutiei, Nr. 56, mansarda, ARAD.  
cui. 36441261 j2/1045/2016  
tel. 0724/692511 studiom.arad@yahoo.com



S.C.TEKTONK STUDIO S.R.L.  
str. Ghiba Birta, nr. 6/8, ap. 5B, Arad  
C.U.I.: 38165723  
tel.: 0726 208 203  
mail: office@tektionkstudio.ro

Denumire	Nume	Semnatura
Sef proiect	arh. SOIMA MIRCEA	
Proiectat	arh. IORDAN DAN	
Desenat	arh. IORDAN DAN	

Beneficiar:	ROXANA CIRTII	
Denumire proiect	ZONA INDUSTRIALA - CONSTRUIRE HALA PRODUCTIE NEPOLUANTA	proiect nr.: 02/2018
Amplasament:	jud. ARAD, com. VLADIMIRESCU, CF nr. 314353	faza: P.U.Z.
scara: 1:1000	denumire plansa: POSIBILITATI DE MOBILARE URBANISTICA	plansa nr.: 05U
data: februarie 2018		

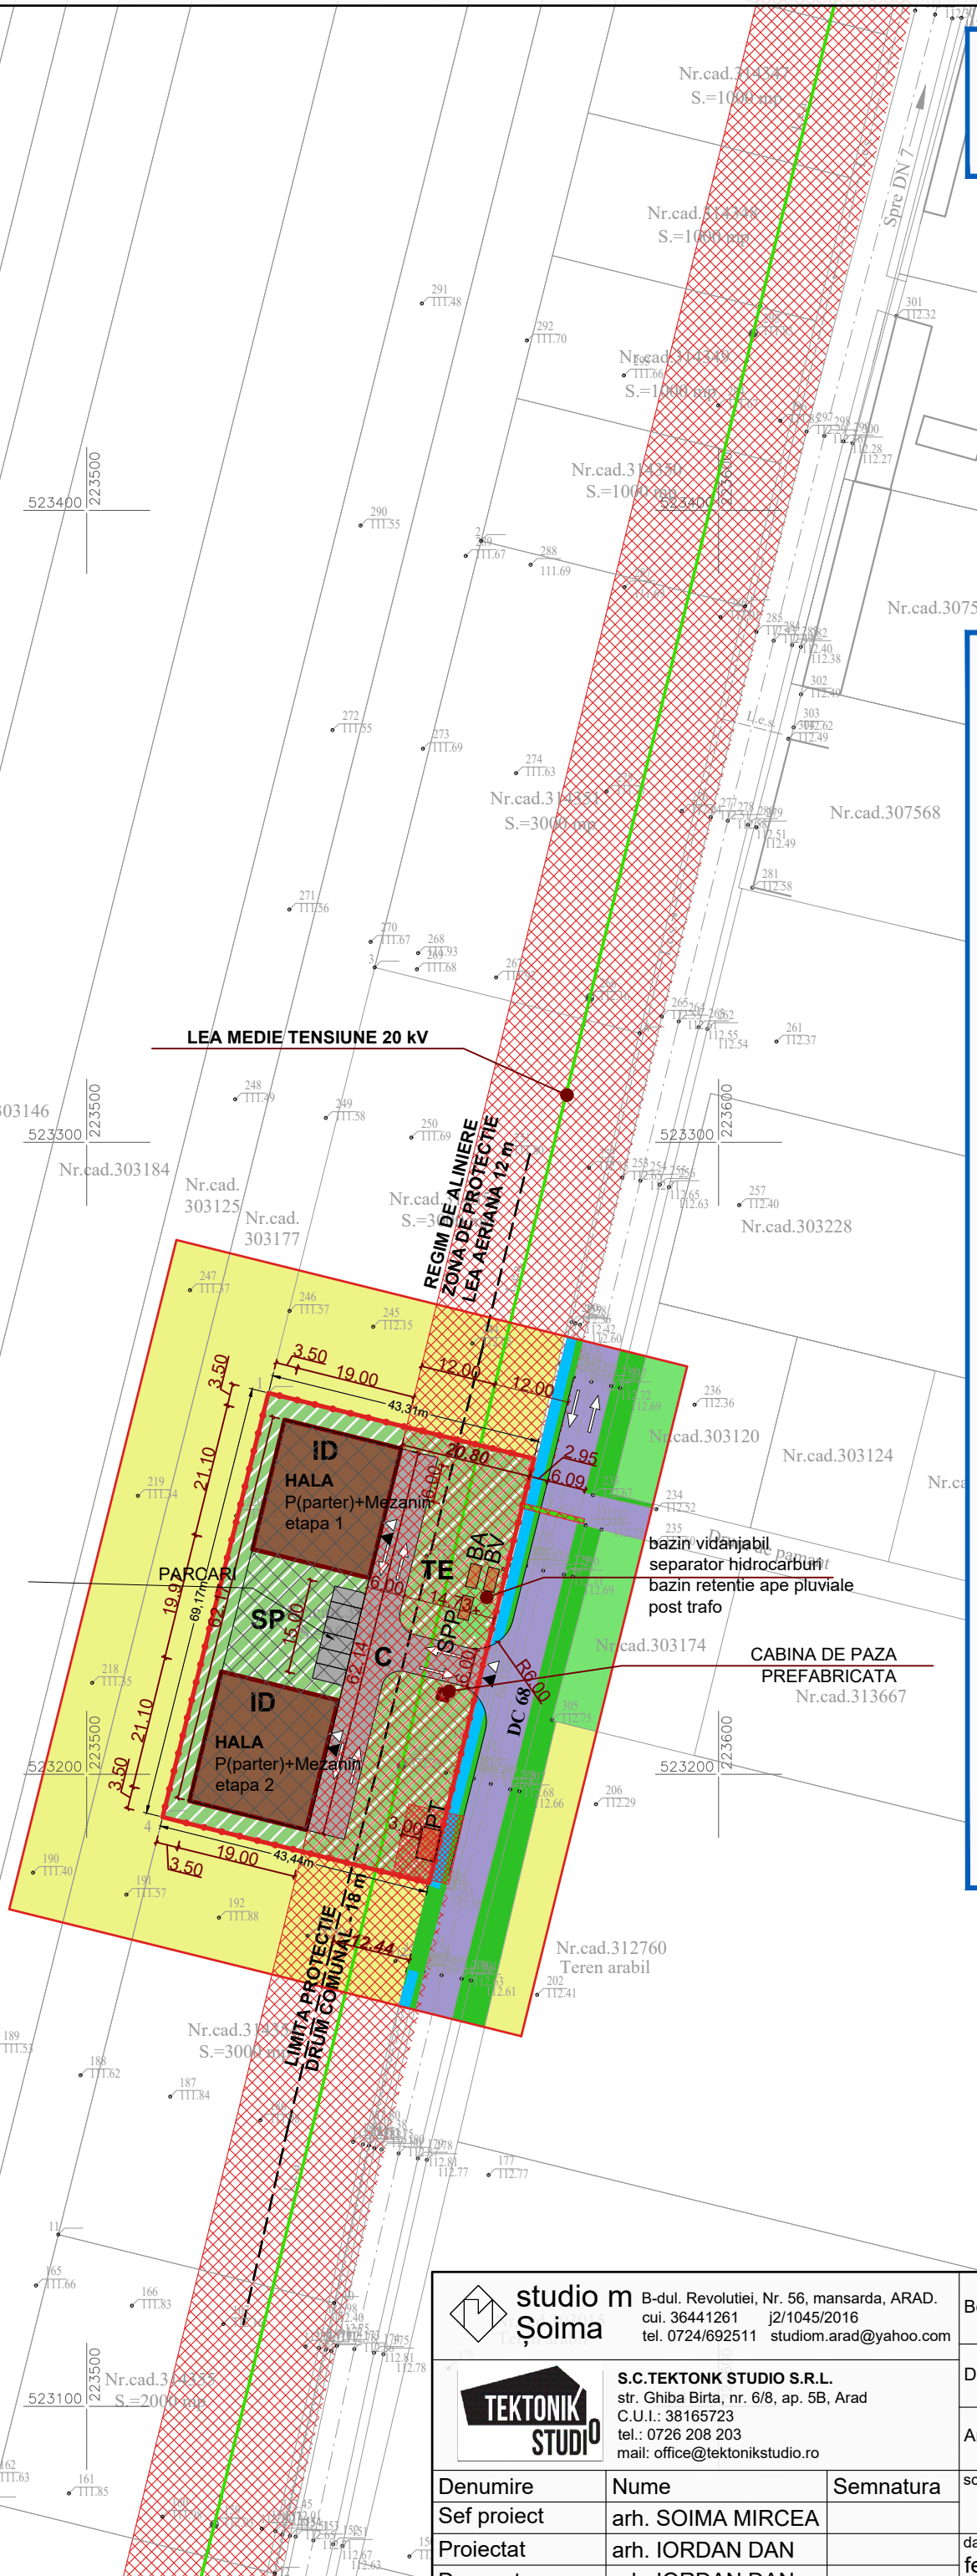

LEA MEDIE TENSUINE 20 kV

REGIM DE ALINIERE  
ZONA DE PROTECTIE  
LEA AERIANA 12 m

PARCARI

ID HALA P(partier)+Mezanin etapa 1

ID HALA P(partier)+Mezanin etapa 2

TE

BA

BV

SP

C

DC

bazin vidanjabil  
separator hidrocarburi  
bazin retentie ape pluviale  
post trafo

CABINA DE PAZA  
PREFABRICATA  
Nr.cad.313667

LIMITA PROTECTIE  
DRUM COMUNAL 18 m

Nr.cad.312760  
Teren arabil