


# P.U.Z.

## ZONA LOCUINTE - VLADIMIRESCU

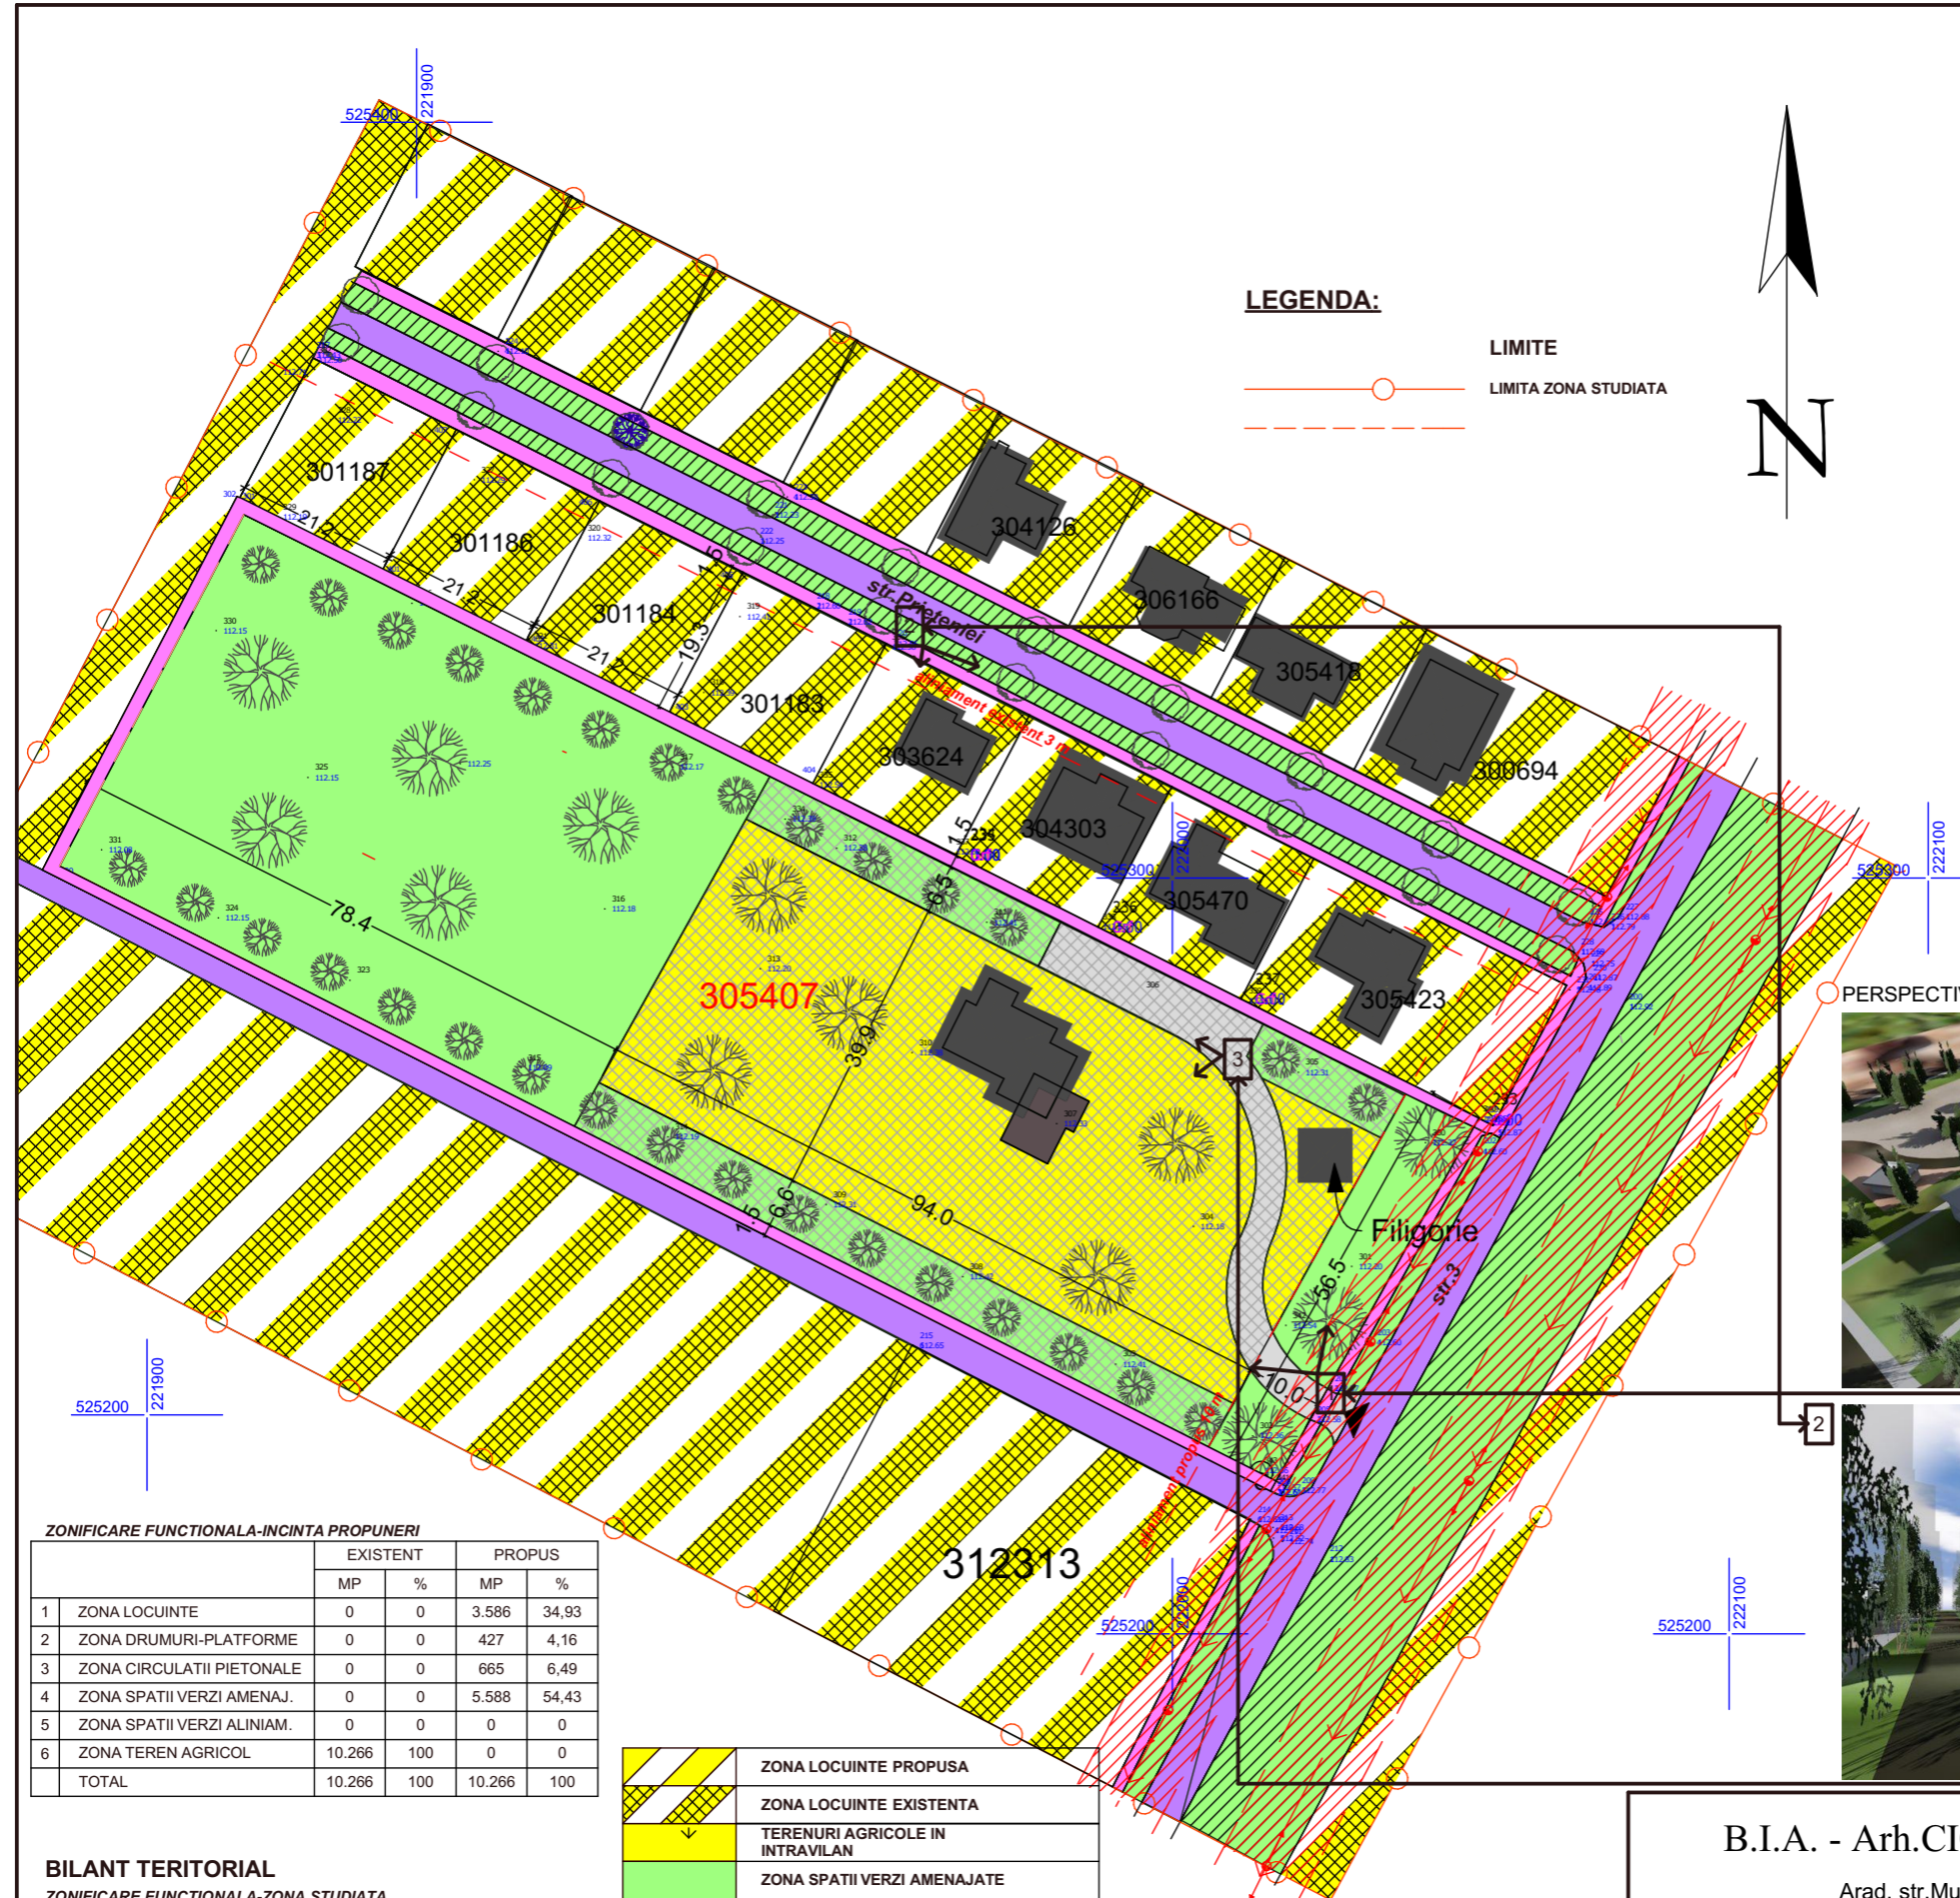


**LEGENDA:**

—○— LIMITE  
 - - - - - LIMITA ZONA STUDIATA



PERSPECTIVA AERIANA

INCADRARE IN ZONA

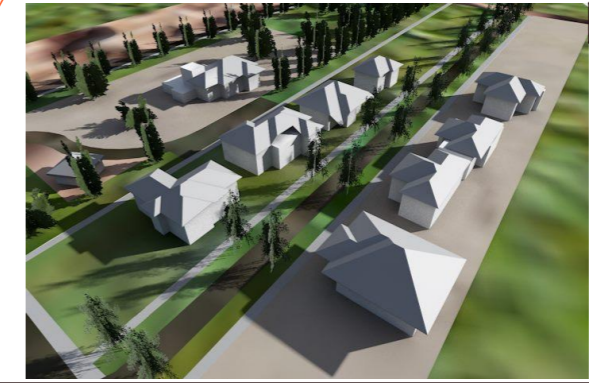

**ZONIFICARE FUNCTIONALA-INCINTA PROPUNERI**

	EXISTENT		PROPUS	
	MP	%	MP	%
1 ZONA LOCUINTE	0	0	3.586	34,93
2 ZONA DRUMURI-PLATFORME	0	0	427	4,16
3 ZONA CIRCULATII PIETONALE	0	0	665	6,49
4 ZONA SPATII VERZI AMENAJ.	0	0	5.588	54,43
5 ZONA SPATII VERZI ALINIAM.	0	0	0	0
6 ZONA TEREN AGRICOL	10.266	100	0	0
<b>TOTAL</b>	<b>10.266</b>	<b>100</b>	<b>10.266</b>	<b>100</b>

**ZONIFICARE**

	ZONA LOCUINTE PROPUSA
	ZONA LOCUINTE EXISTENTA
	TERENURI AGRICOLE IN INTRAVILAN
	ZONA SPATII VERZI AMENAJATE
	ZONA SPATII VERZI ALINIAMENT
	ZONA IMPLANTARE CONSTRUCTII
	ZONA PLATFORME
	ZONA TROTUARE
	ZONA DRUMURI
	CULOAR PROTECTIE LEA 20 KV
	ACCESSE AUTO SI PIETONALE

**BILANT TERITORIAL**  
ZONIFICARE FUNCTIONALA-ZONA STUDIATA

	EXISTENT		PROPUS	
	MP	%	MP	%
1 ZONA LOCUINTE	18.707	52,11	22.293	62,10
2 ZONA DRUMURI-PLATFORME	2.400	6,68	2.827	7,87
3 ZONA CIRCULATII PIETONALE	862	2,40	1.527	4,25
4 ZONA SPATII VERZI AMENAJ.	0	0,00	5.588	15,57
5 ZONA SPATII VERZI ALINIAM.	3.666	10,21	3.666	10,21
6 ZONA TEREN AGRICOL	10.266	28,60	0	0,00
<b>TOTAL</b>	<b>35.901</b>	<b>100</b>	<b>35.901</b>	<b>100</b>

<b>B.I.A. - Arh.CIOARA LUCIAN</b>				Beneficiar	
Arad, str.Muncii nr.34 C.I.F. 26597116				<b>BELEIU CONSTANTIN OVIDIU</b>	
				PROIECT NR.03/2016	
				Tytu proiect-adresa	
				<b>ZONA LOCUINTE - Vladimirescu, str.3, jud.Arad</b>	
				FAZA	
				P.U.Z.	
				Tytu plansa	
				PROPUNERE DE MOBILARE	
				Plansa nr.03-A	

SPECIFICATIE	NUME	SEMNTATURA	SCARA
SEF PROIECT	arh.Cioara Lucian		1:1.000
PROIECTAT	arh.Cioara Lucian		DATA
DESENAT	arh.Cioara Lucian		2016