


PERSPECTIVA AERIANA



P.U.Z.

ZONA SERVICII - SERVICE AUTO

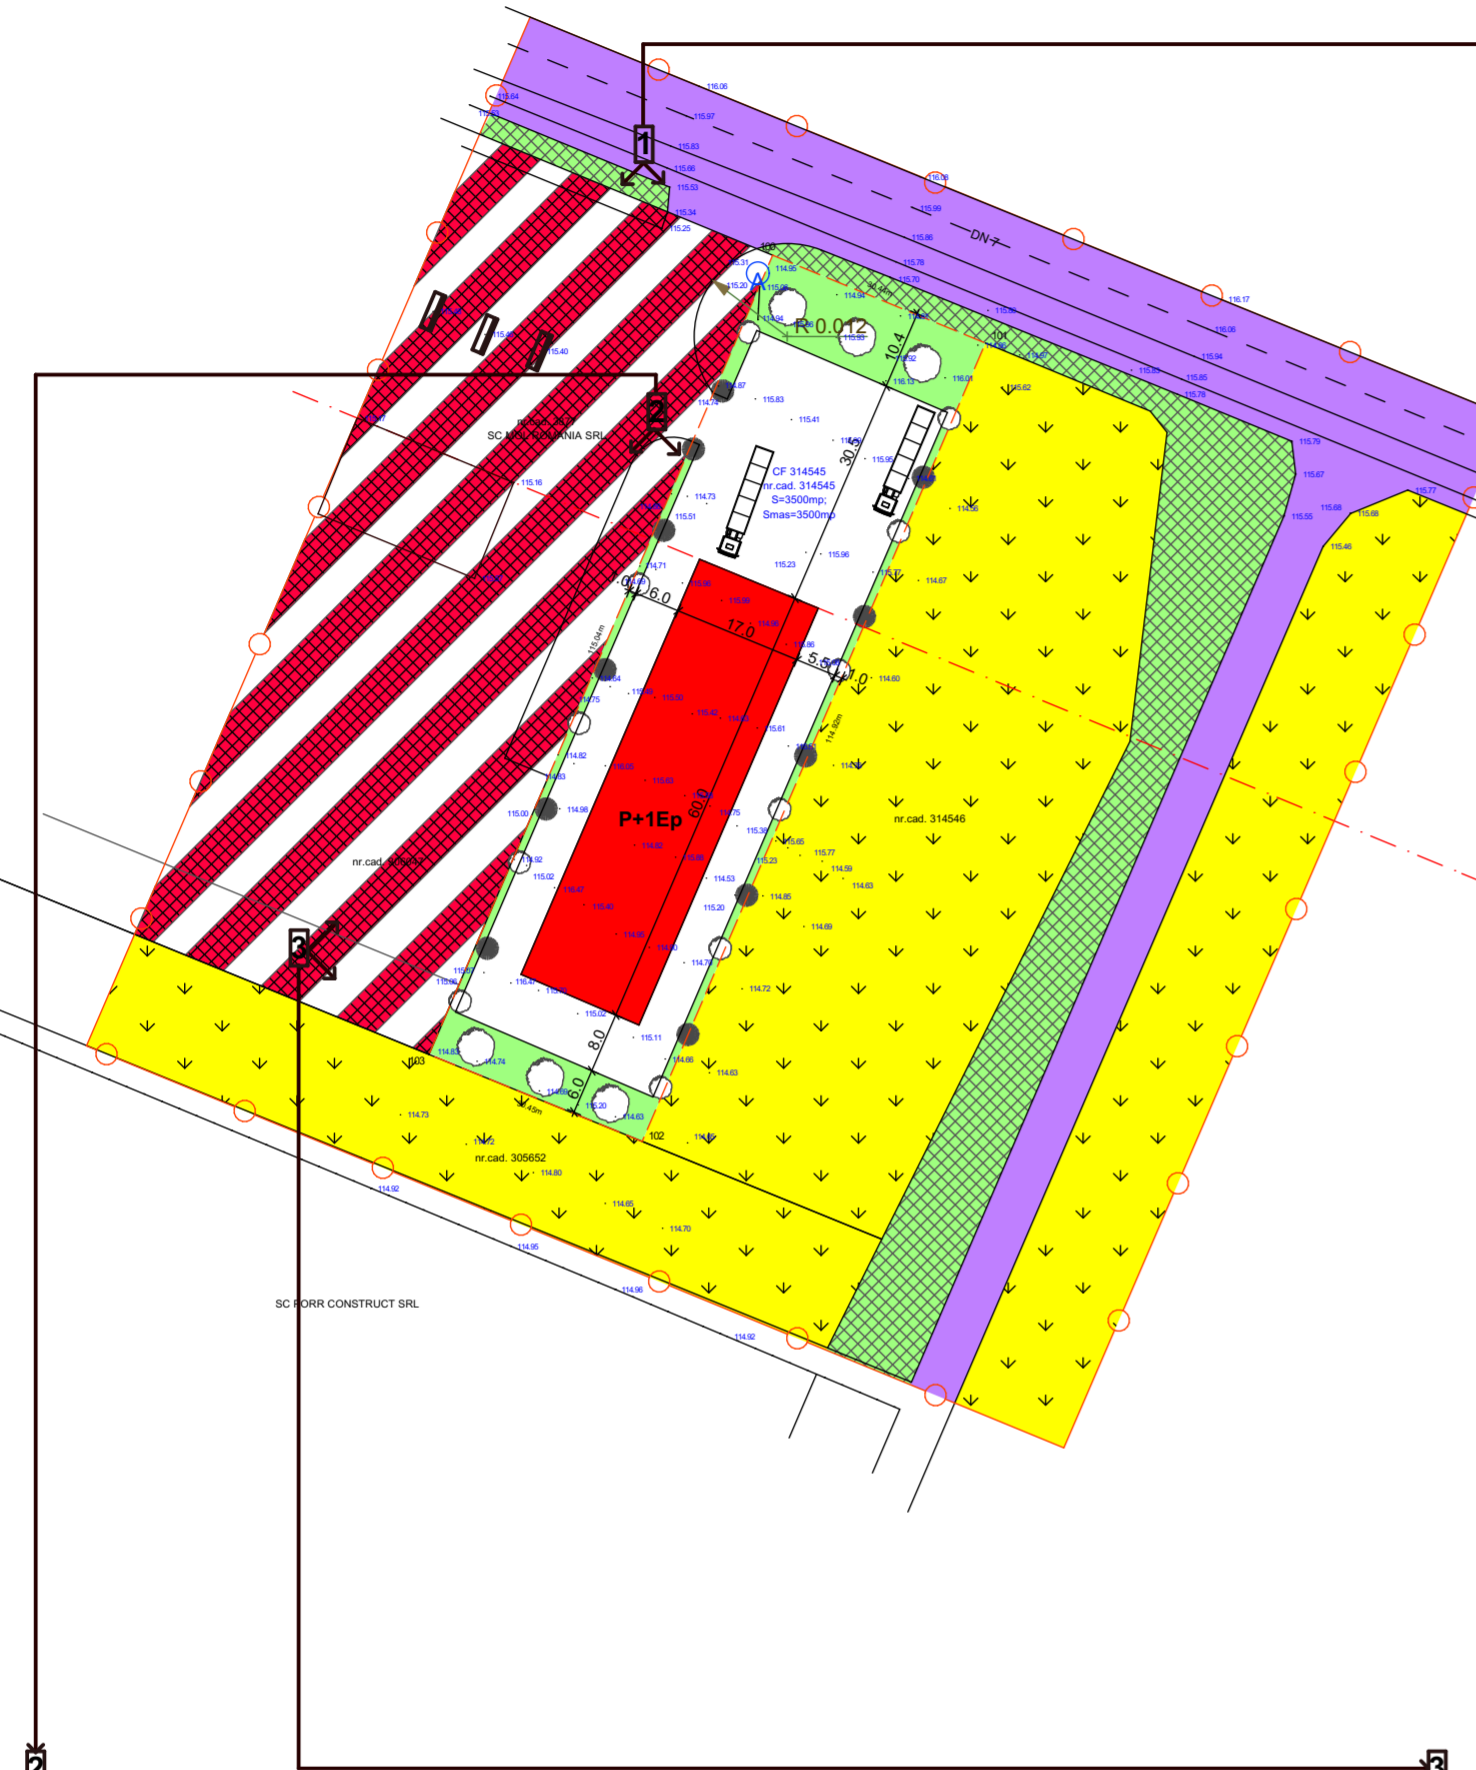

LEGENDA:

LIMITE

- LIMITA ZONA STUDIATA
- LIMITA DE PROPRIETATE

ZONA SERVICII

	EXISTENT	PROBUS
POT	0,0 %	50 %
CUT	0,00	1,0

BILANT TERITORIAL

	EXISTENT		PROBUS	
	MP	%	MP	%
1 ZONA SERVICII	4.830	23,30	5.850	28,23
2 ZONA PLATFORME	0	0,00	1.780	8,59
3 ZONA DRUMURI	2.880	13,90	2.880	13,90
4 ZONA SPATII VERZI AMEN.	0	0,00	700	3,38
5 ZONA SPATII VERZI NEAMEN.	1.715	8,28	1.715	8,28
6 ZONA TEREN AGRICOL	11.300	54,52	7.800	37,62
TOTAL	20.725	100	20.725	100

ZONIFICARE FUNCTIONALA-INCINTA PROPUNERI

	EXISTENT		PROBUS	
	MP	%	MP	%
1 ZONA SERVICII	0	0,00	1.020	29,14
2 ZONA PLATFORME	0	0,00	1.780	50,86
3 ZONA DRUMURI	0	0,00	0	0,00
4 ZONA SPATII VERZI AMENAJATE	0	0,00	700	20,0
5 ZONA SPATII VERZI NEAMENAJATE	0	0,00	0	0,00
6 ZONA TEREN AGRICOL	3.500	100	0	0,00
TOTAL	3.500	100	3.500	100

Parcela (CF314545)

Nr. Pct.	Coordonate pct.de contur X [m]	Coordonate pct.de contur Y [m]	Lungimi latari D(i,j+1)
100	523475.334	224786.734	30.443
101	523463.718	224814.874	114.917
102	523358.148	224769.476	30.446
103	523369.651	224741.287	115.041

S(CF314545)=3499.98mp Pr=290.847m

ZONIFICARE

	ZONA SERVICII PROPUISA
	ZONA SERVICII EXISTENTA
	ZONA TERENURI AGRICOLE
	ZONA SPATII VERZI AMENAJATE
	ZONA SPATII VERZI NEAMENAJATE
	ZONA PLATFORME
	ZONA DRUMURI



SC L&C TOTAL PROIECT SRL

str.Muncii nr.34
J02/674/2005; C.U.I. 17446955

Beneficiar

SC ROMGETA COM-PREST SRL

PROIECT
NR.23/2016

SPECIFICATIE	NUME	SEMNTATURA	SCARA
SEF PROIECT	arh.Cioara Lucian		1:500
PROIECTAT	arh.Cioara Lucian		DATA
DESENAT	arh.Cioara Lucian		2016

Titlu proiect-adresa
ZONA SERVICII - SERVICE AUTO -
Vladimirescu, DN 7, jud.Arad

FAZA

Titlu plansa
PROPUNERE DE MOBILARE

Plansa
nr.06-A